



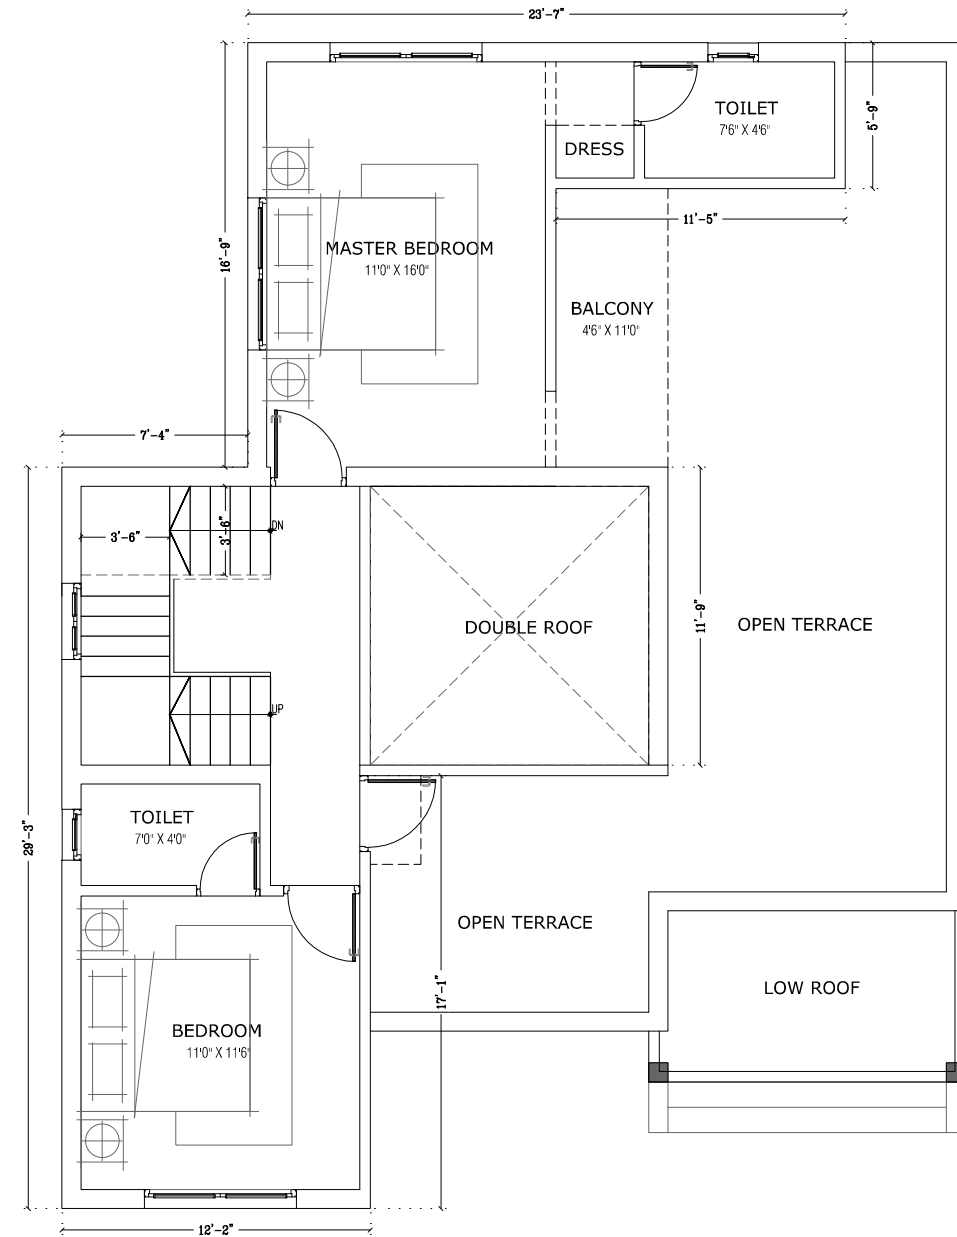

SCHEMATIC DRAWING

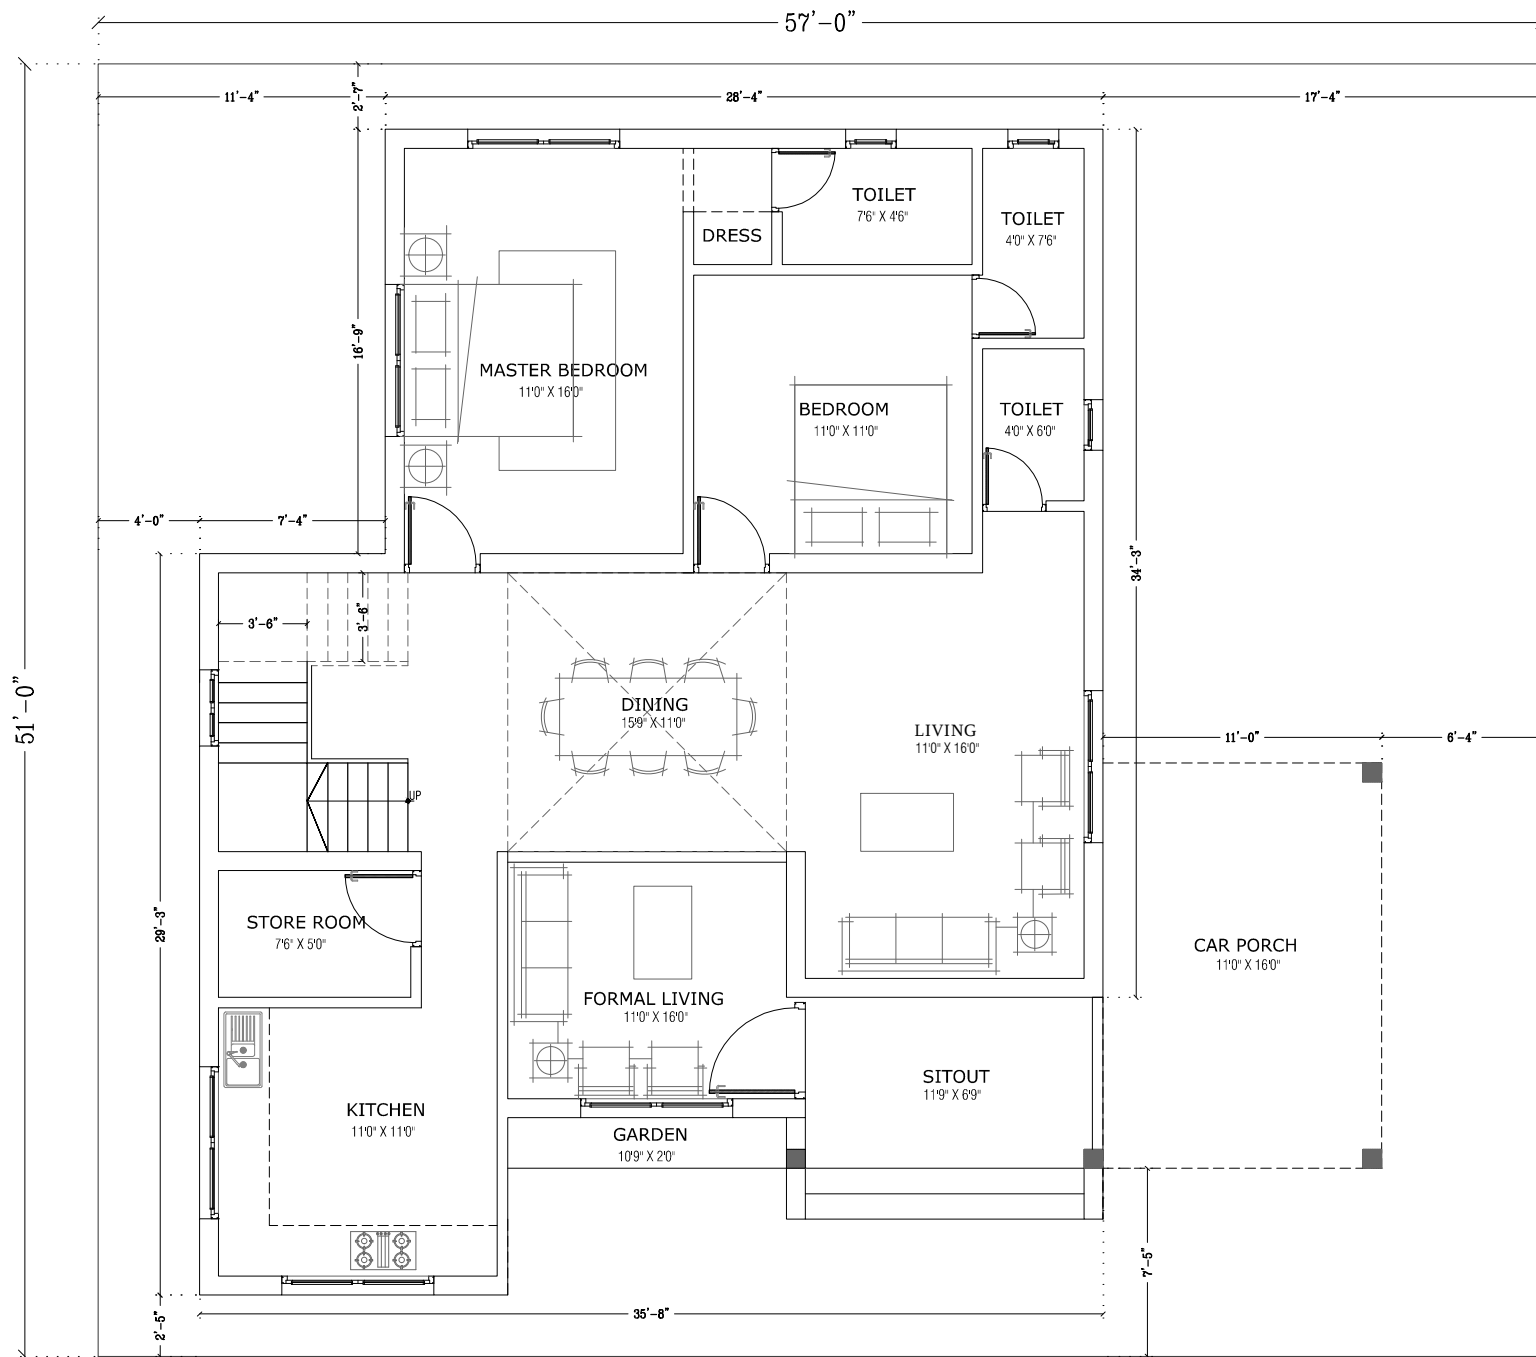

PROJECT		SHAPE CONSTRUCTION		
AREA STATEMENT				
		SQ.ft		
GROUND FLOOR With Car porch		1550.00		
FIRST FLOOR		685.00		
HEAD ROOM		160.00		
TOTAL BUILT UP AREA		2395.00		
PLOT AREA		2907.00		
NOTES:				
ALL DIMENSIONS ARE IN "FEET & INCHES"				
MECHANICAL VENTILATION WILL BE PROVIDED IN TOILET AREA				
DRAWN	MURALI	JOB NO	DATE	08-09-2022
CHECKED	-	0809	SCALE	1 : 75
DWG NO	TSP-RB-KAN-G1-AR-APP-0809			