



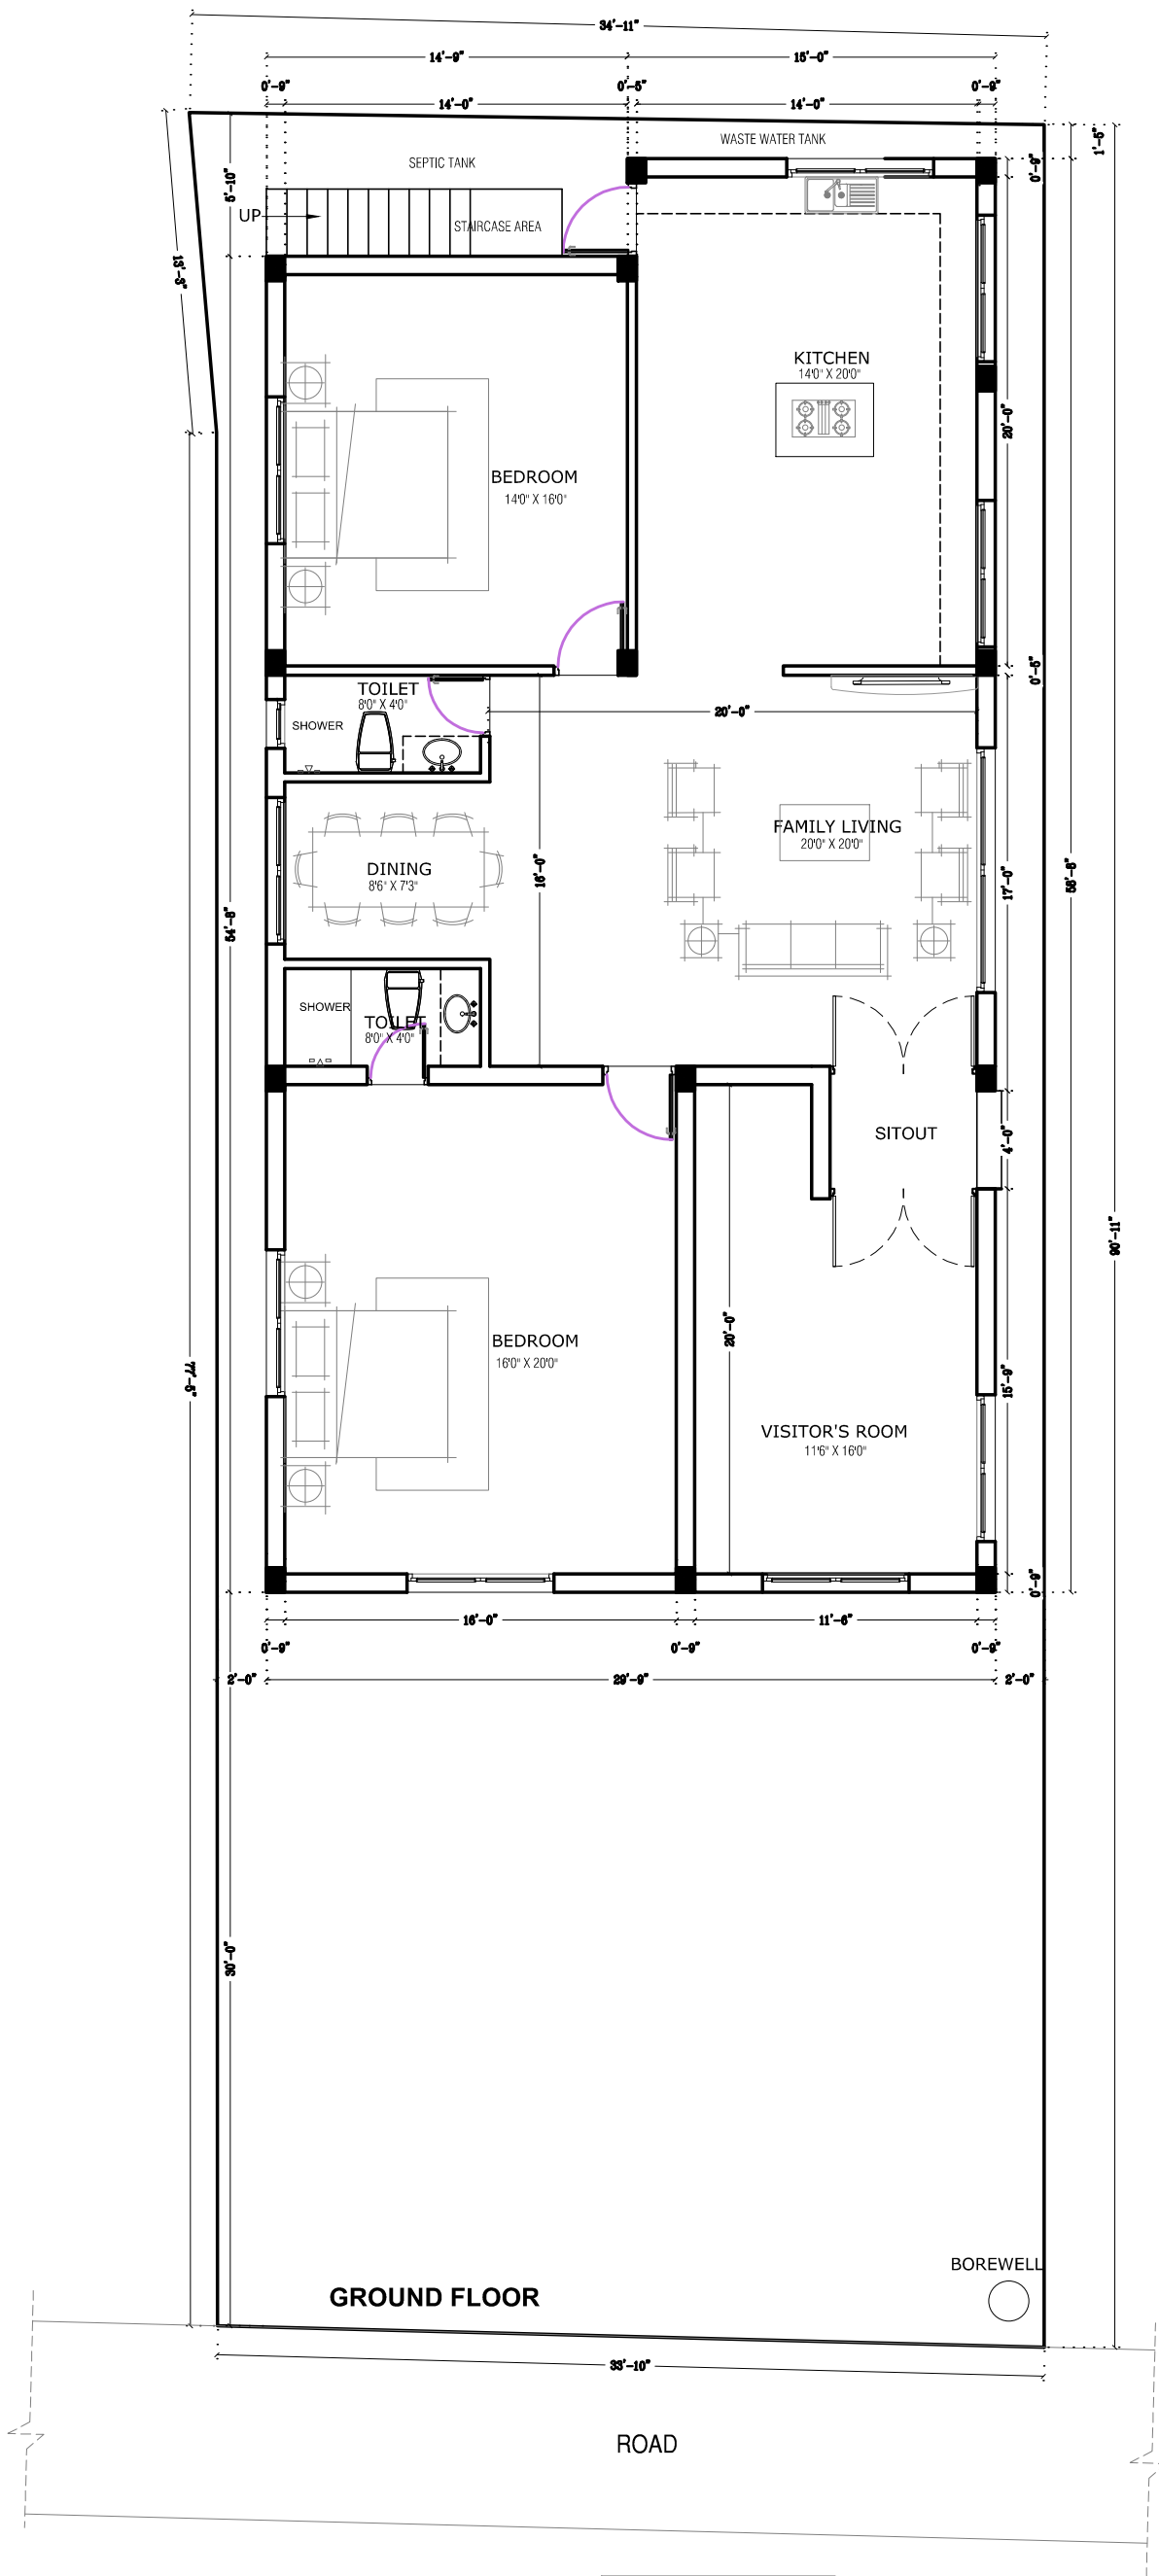

SCHEMATIC DRAWING

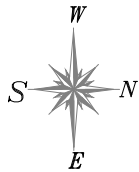

NOTES: ALL DIMENSIONS ARE IN "FEET & INCHES" MECHANICAL VENTILATION WILL BE PROVIDED IN TOILET AREA				
DRAWN	MURALI	JOB NO	DATE	08-06-2022
CHECKED	-	2705	SCALE	1 : 75
DWG NO	TSP-RB-KAN-G-AR-APP-32-R3			