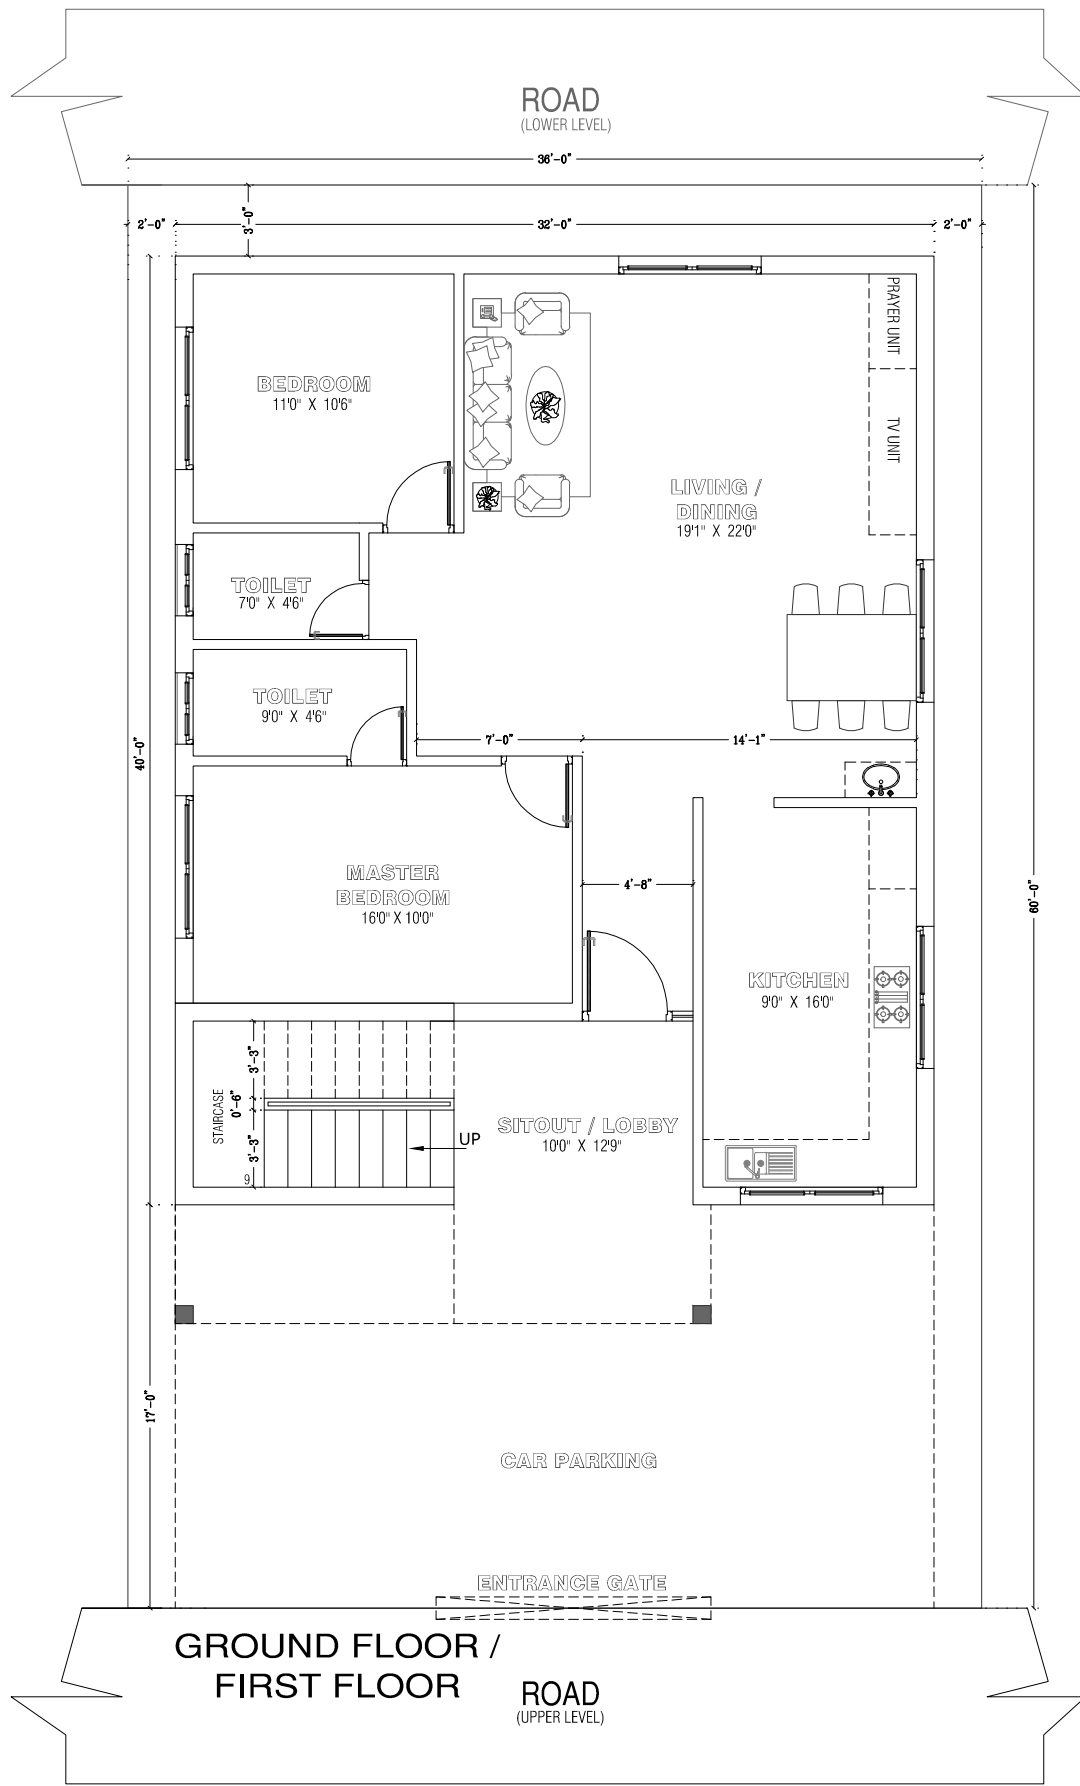
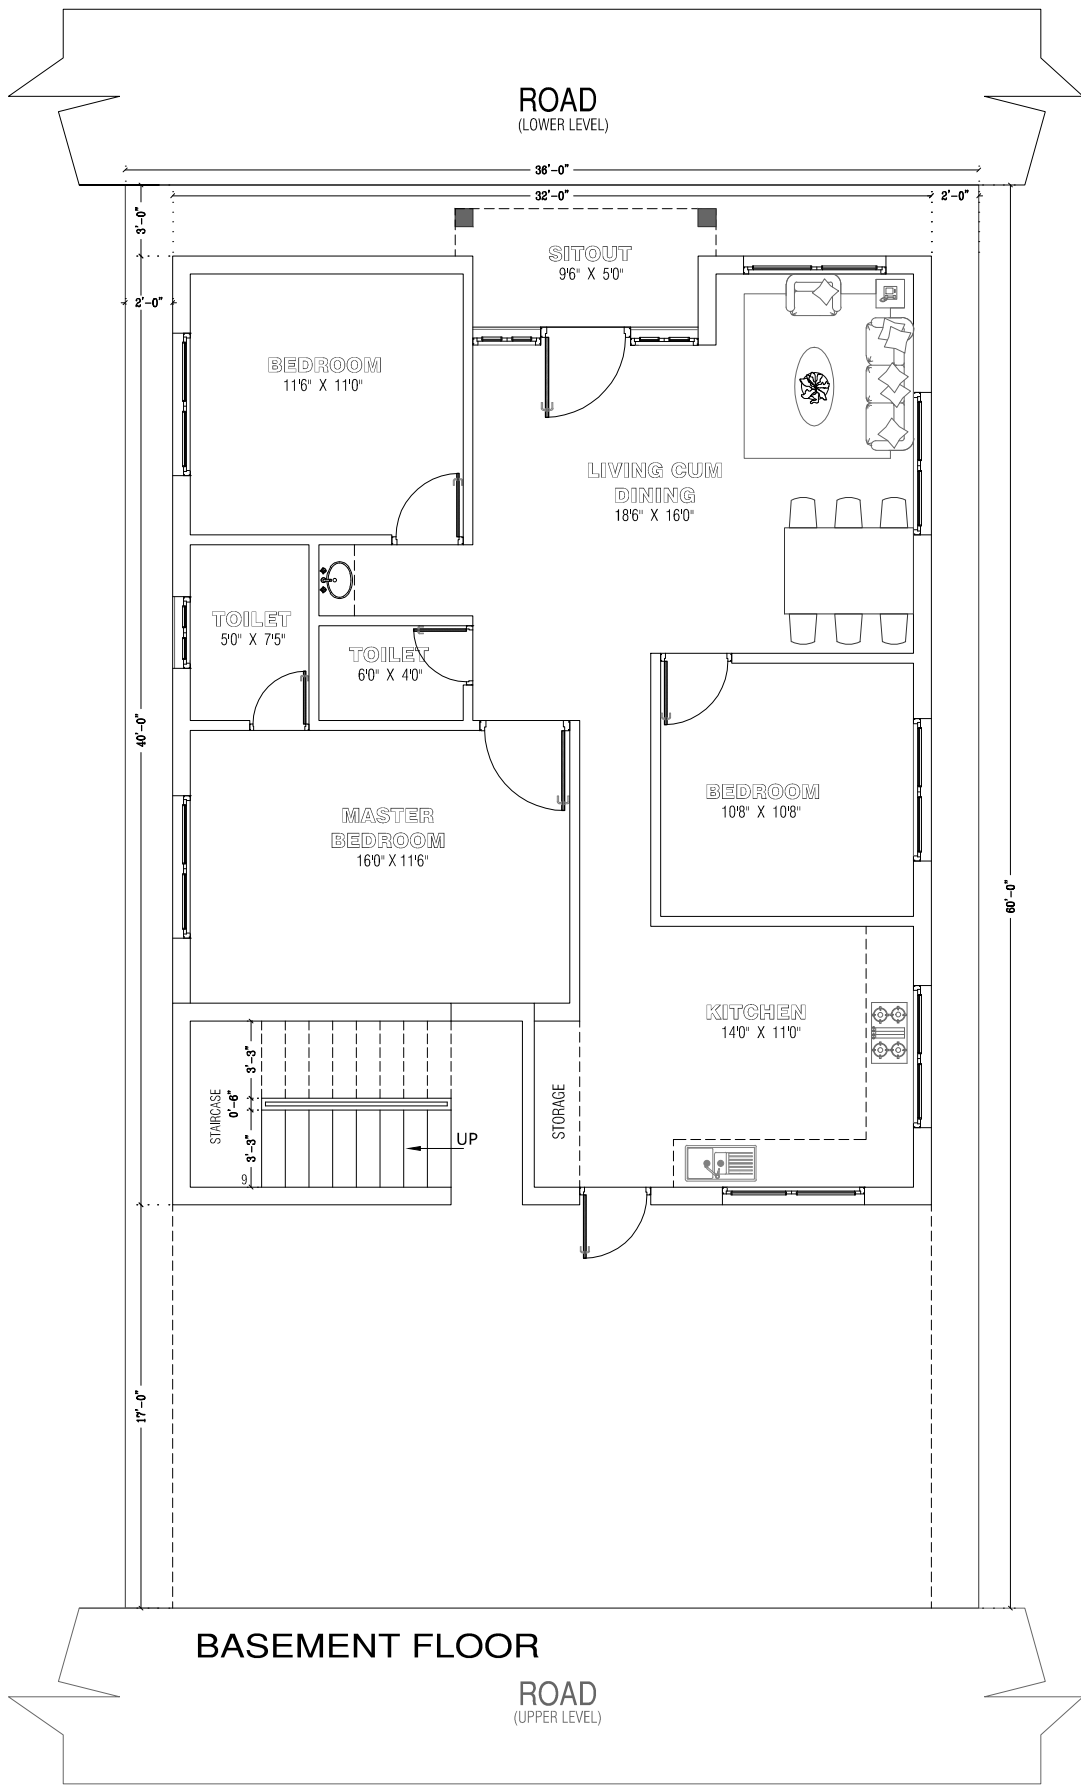


PROJECT SHAPE CONSTRUCTION	
AREA STATEMENT	
	SQ.ft
PLOT AREA	2160.00
BASEMENT FLOOR	1280.00
GROUND FLOOR	1395.00
FIRST FLOOR	1395.00
HEADROOM	130.00
TOTAL BUILT UP AREA	4200.00

NOTES:
ALL DIMENSIONS ARE IN "FEET & INCHES"
MECHANICAL VENTILATION WILL BE PROVIDED IN TOILET AREA

DRAWN	MURALI	JOB NO	DATE	03-09-2022
CHECKED	-	0109	SCALE	1 : 125
DWG NO	TSP-RB-SC-G1-AR-APP-09-R2			

LINE SKETCH