


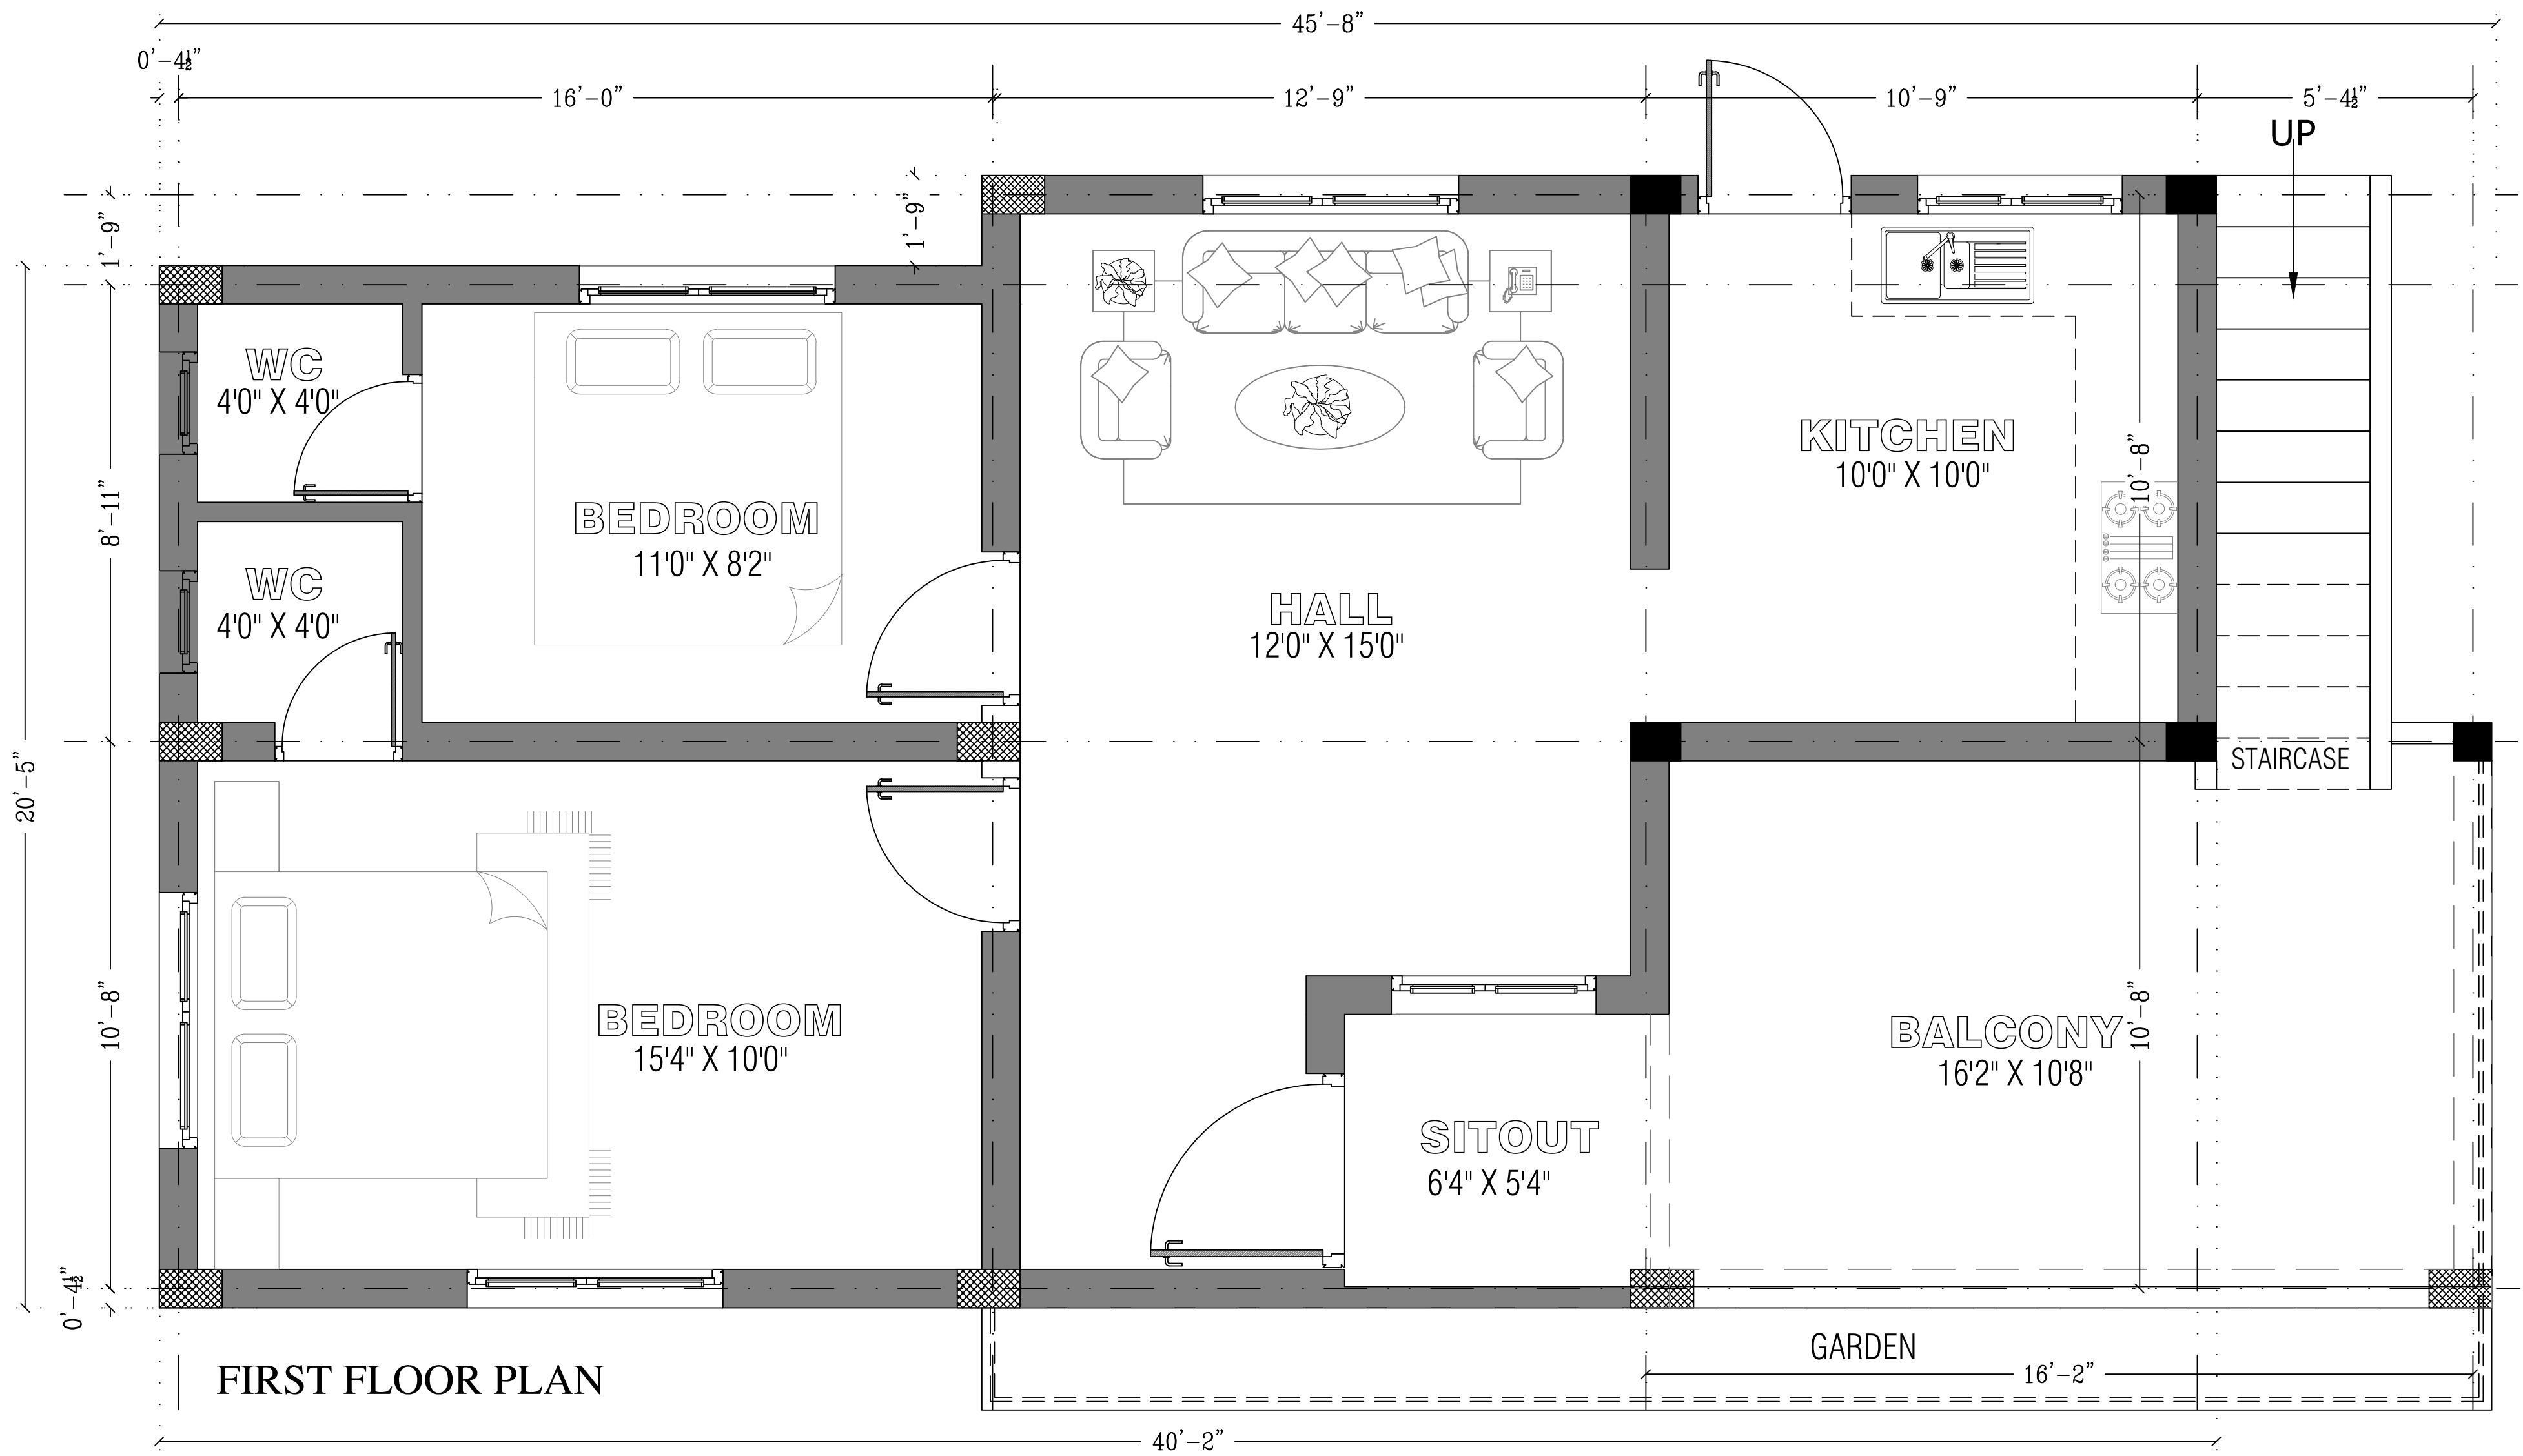

BASIC SKETCH

| AREA STATEMENT |        | PROJECT SHAPE CONSTRUCTIONS |                         |        |       |            |
|----------------|--------|-----------------------------|-------------------------|--------|-------|------------|
| SQ.ft          |        | DRAWN                       | -                       | JOB NO | DATE  | 19-08-2022 |
| GROUND FLOOR   |        |                             |                         |        |       |            |
| Building Area  | 747.50 | CHECKED                     | -                       | 1908   | SCALE | 1 : 50     |
| Porch Area     | 172.00 |                             |                         |        |       |            |
| FIRST FLOOR    |        | DWG NO                      | TSP-COL-KAN-G-AR-APP-01 |        |       |            |
| Building Area  | 747.50 |                             |                         |        |       |            |
| Balcony Area   | 172.00 |                             |                         |        |       |            |